



### Existing Layout

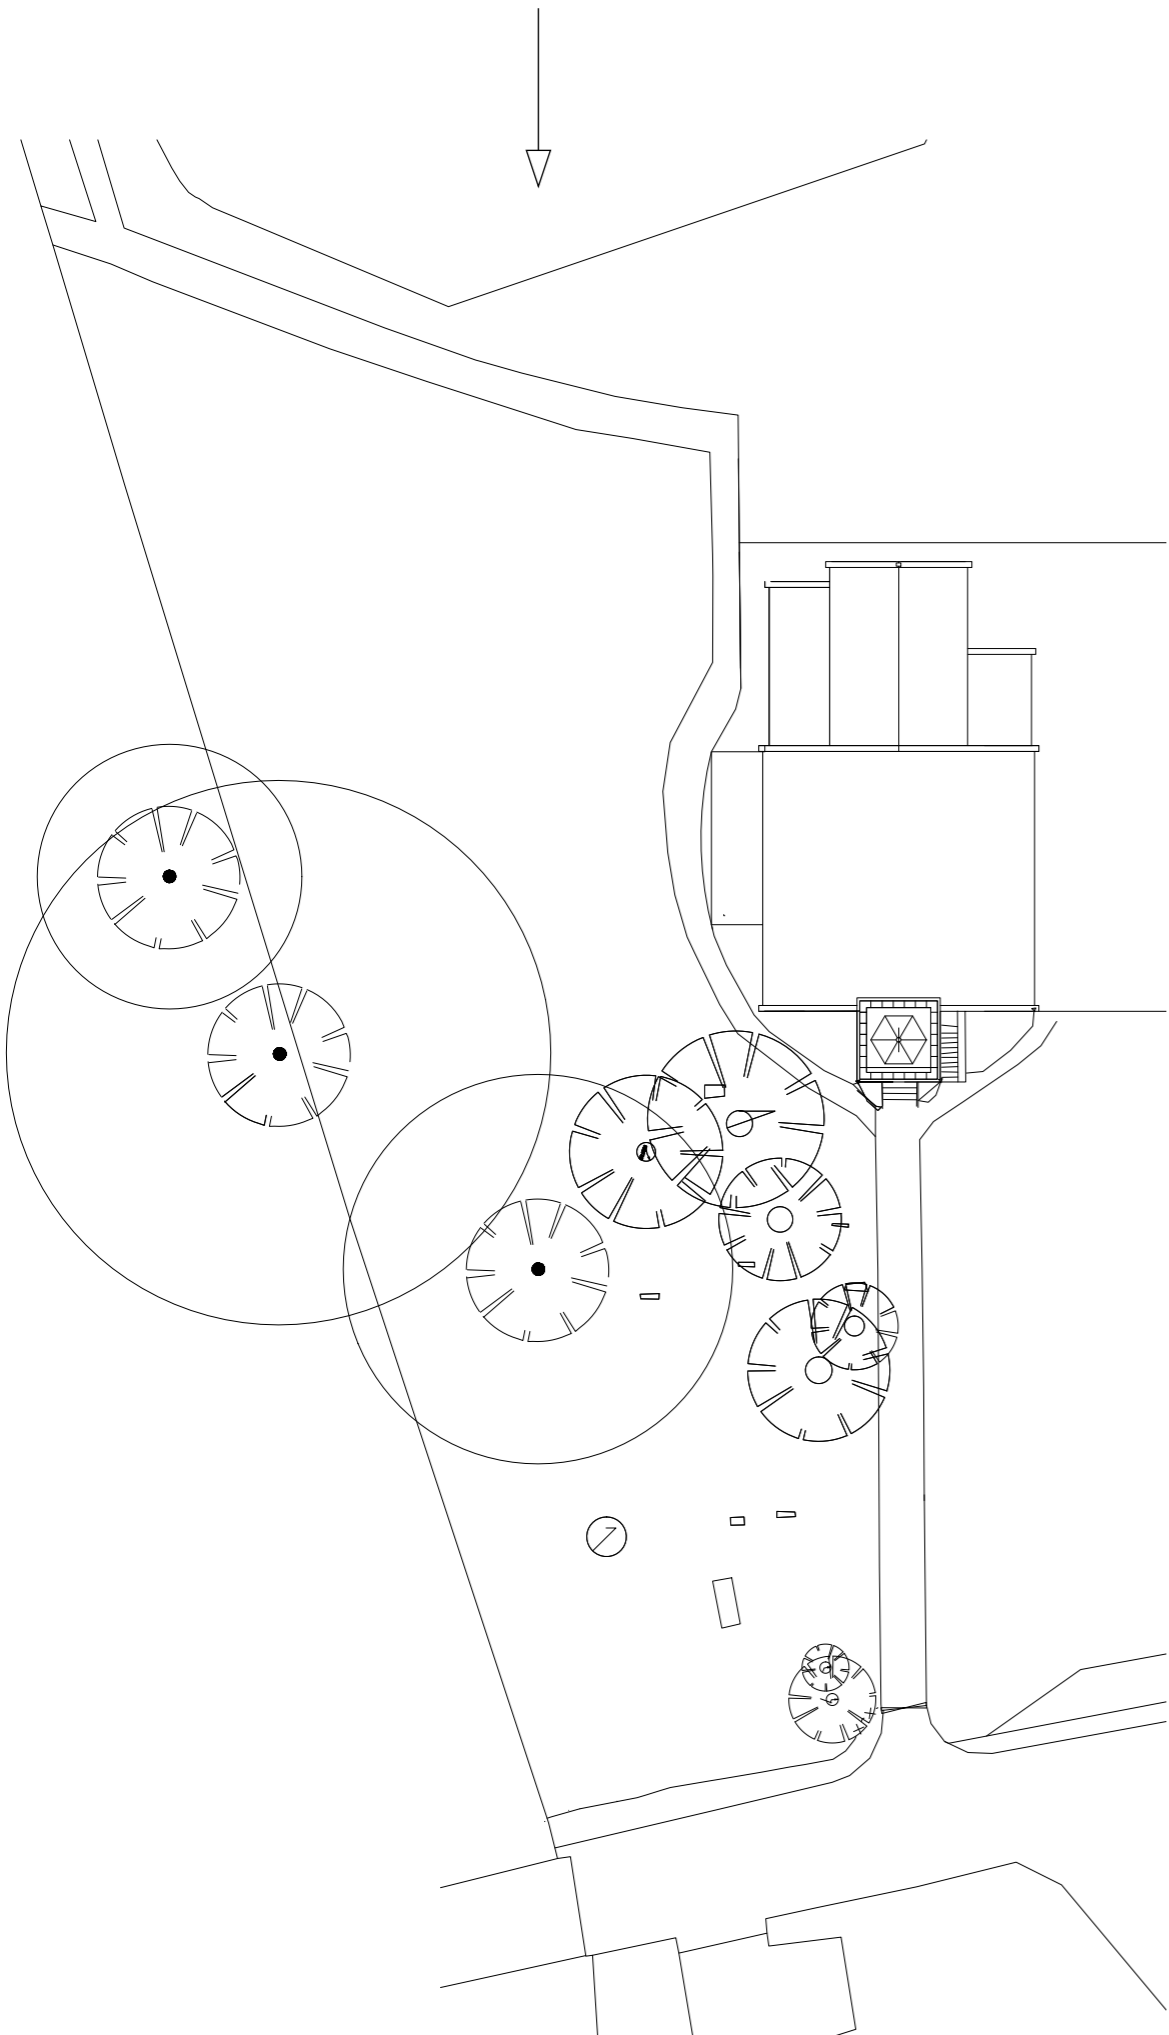

### Proposed Pathway Layout

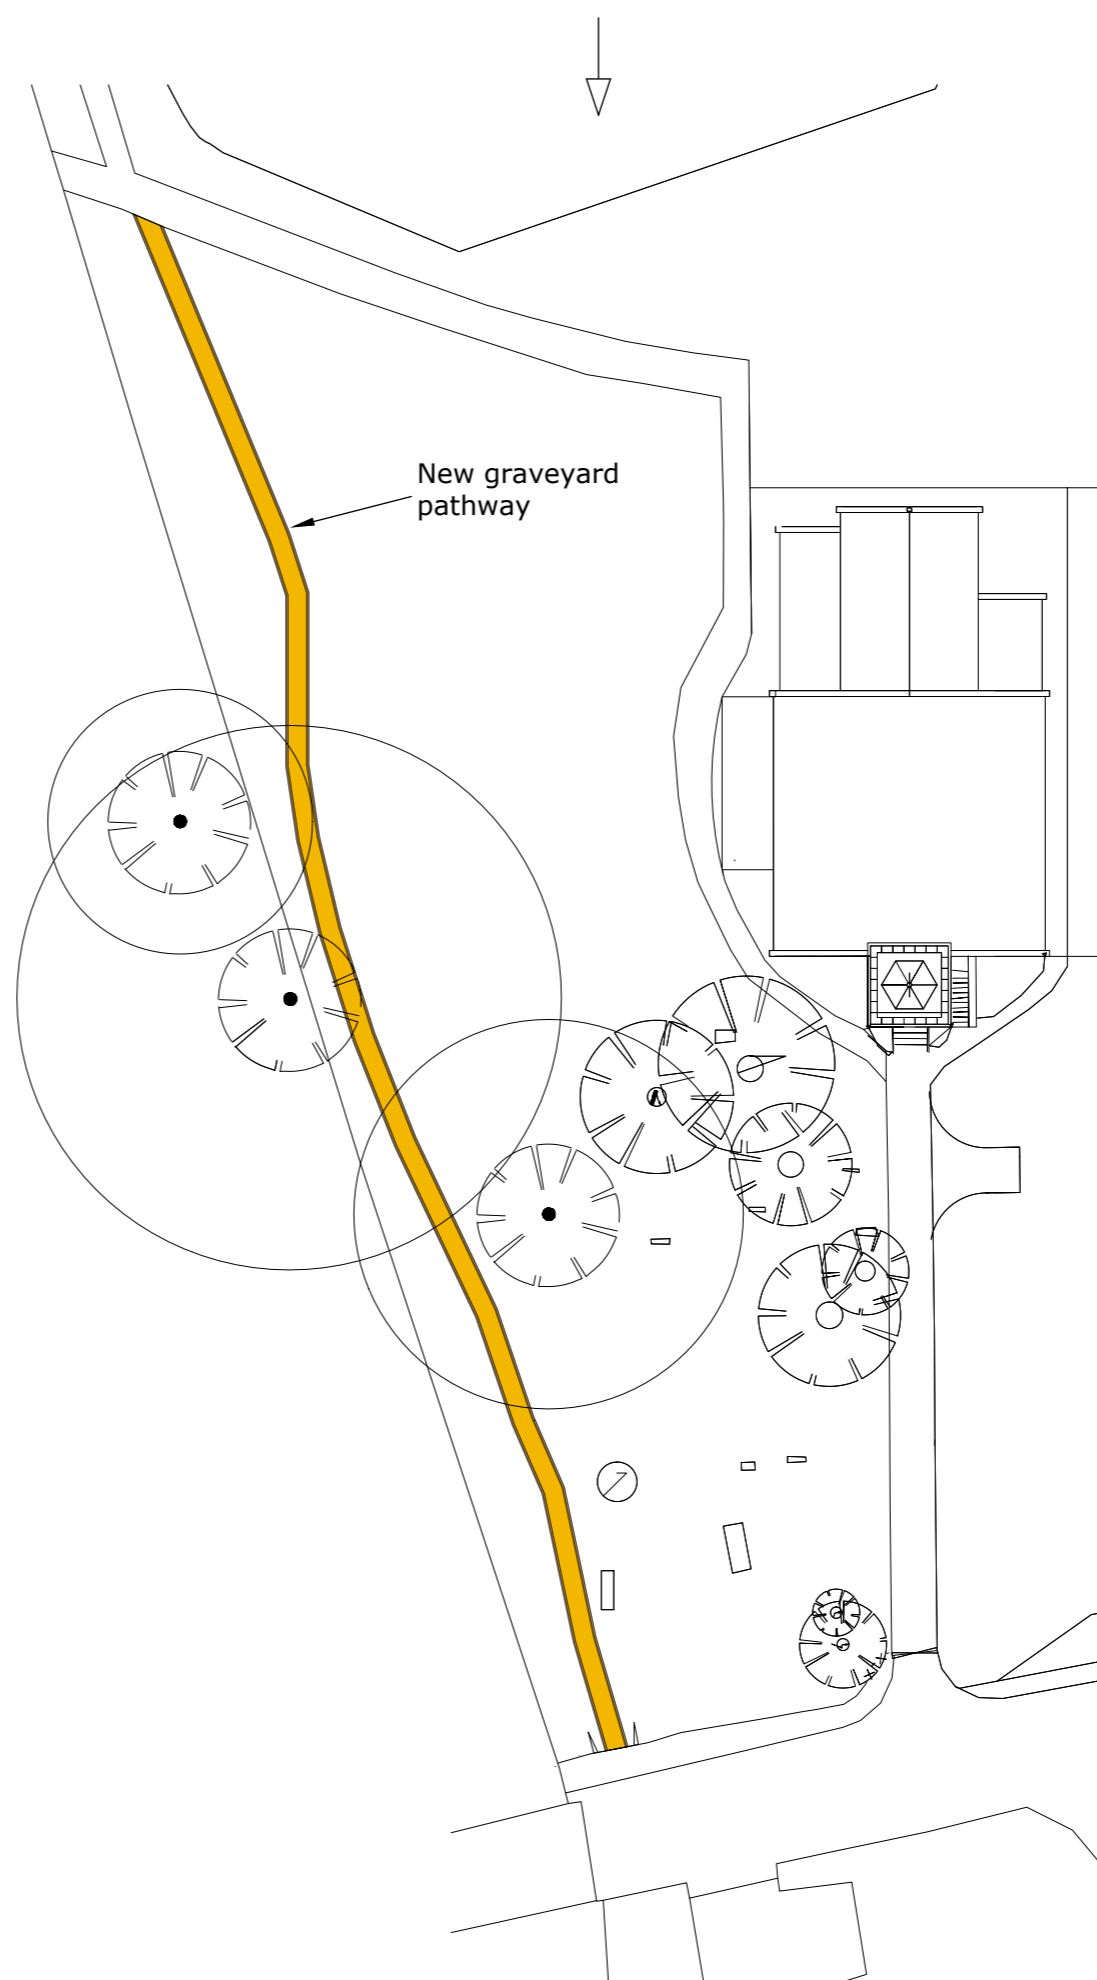

## St. James Church Churchyard Path Comparison

Description : Comparing the existing site layout with the proposed site layout, with the newly proposed churchyard path.

Location : Saint James Church, Castle Eden, Hartlepool TS27 4SL

Scale: 1:400 @ A3

Drawn by : A. Pearson

For: Czero Developments Limited

Drawing Title :  
St\_James\_Pathway\_Comparison\_with\_ExistingVersion : 1

Date: 15/12/2025

