

St. James Church | Drainage Area

Description: The proposed drainage area to discharge. Showing the drainage field, sampling chamber and trial pit locations.

Drawn by: A. Pearson
Drawing Title: St-James-Drainage-Location-8
For: Czero Developments Limited

Location: : St. James Church, Castle Eden, Hartlepool, TS27 4SL

Scale: 1:250 @ A3
Date: 18/03/2026



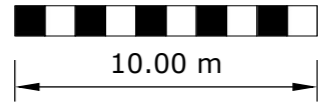


Diagram 1 Drainage field

From Building Regulation 2010 Part H, Pg 31/32

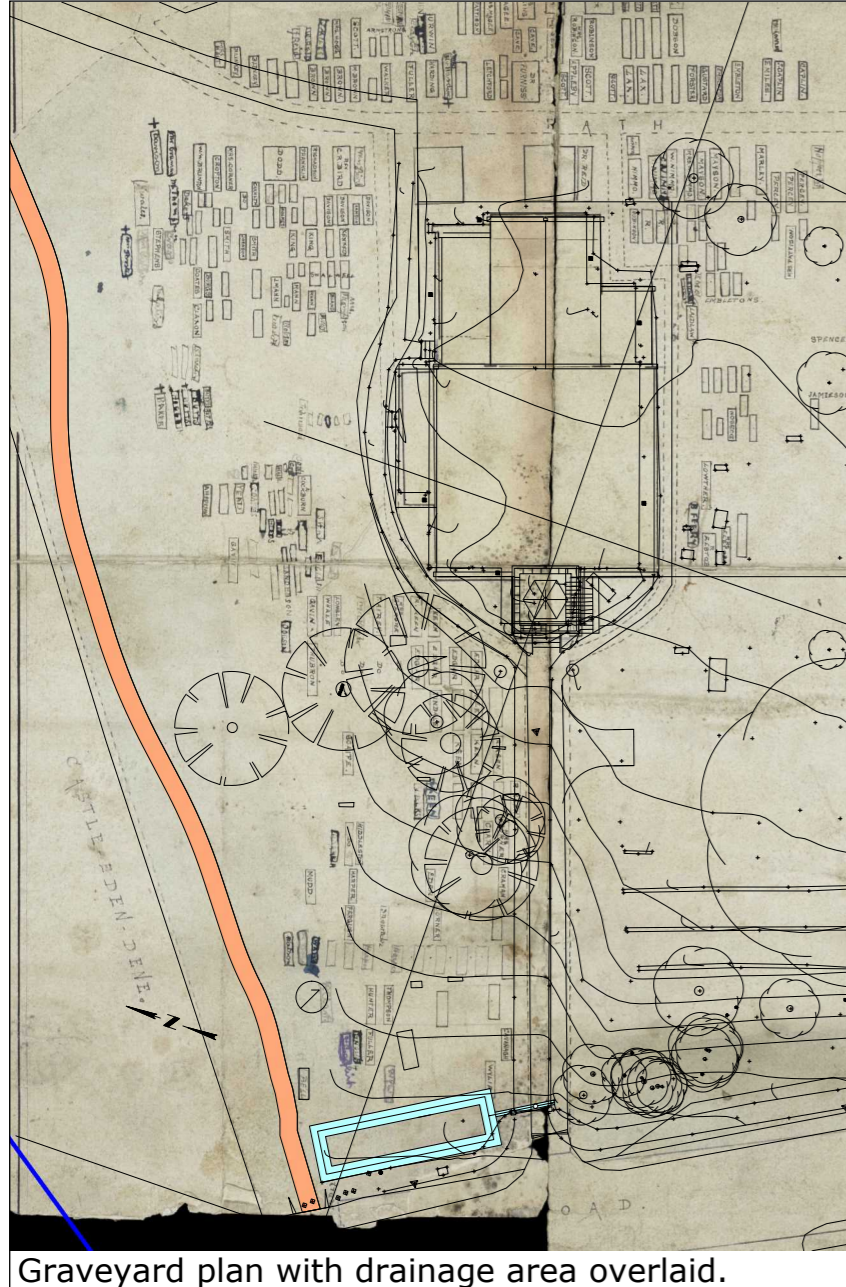

Graveyard plan with drainage area overlaid.

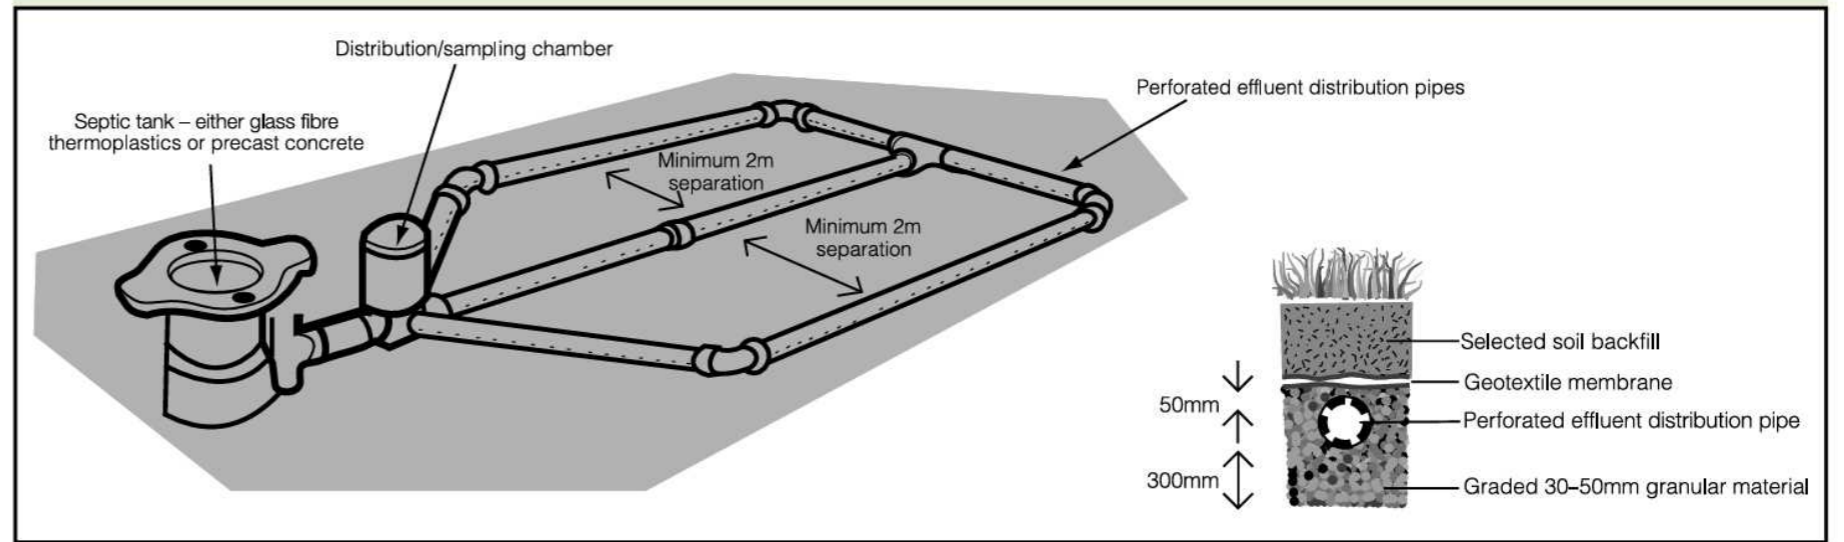